


Seal:

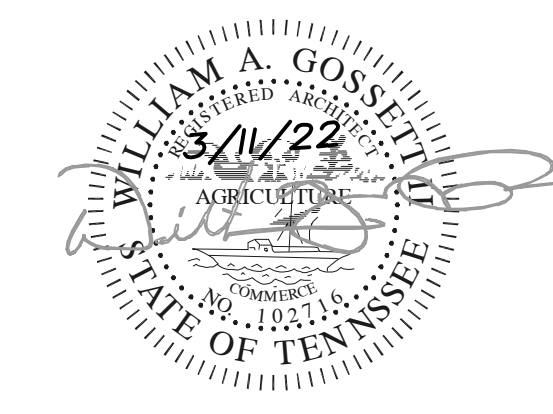

Issue / Revision:

No.	Date	Description
0	3/11/2022	Issued for Permit

Approved For Construction:

Tenant: \_\_\_\_\_ Date: \_\_\_\_\_

Owner: \_\_\_\_\_ Date: \_\_\_\_\_

Hollingsworth Job No.: TL-175-22

Hodge Project No.: 22101

Drawn By: WAG

Eng Check: JLI / Dept Check: JMJ / QA Check: JLI

This drawing, as an instrument of service, is the property of HODGE Engineering. It may not be copied in whole or in part without the written permission of HODGE Engineering. HODGE Engineering denies any and all responsibility or liability for problems which arise from failure to follow these plans, specifications and design intent they convey, or problems which arise from others failure to obtain and/or follow the design professional's guidance with respect to any error, omissions, inconsistencies, ambiguities or conflicts which are alleged.

Project Title:

**TL-175  
Hollingsworth  
Companies**

Location:


2677 Huntington Park Drive  
**Loudon Co.,  
Tennessee**

Sheet Contents:

**FLOOR PLAN**

Date:  
**11 March, 2022**

Sheet Number:

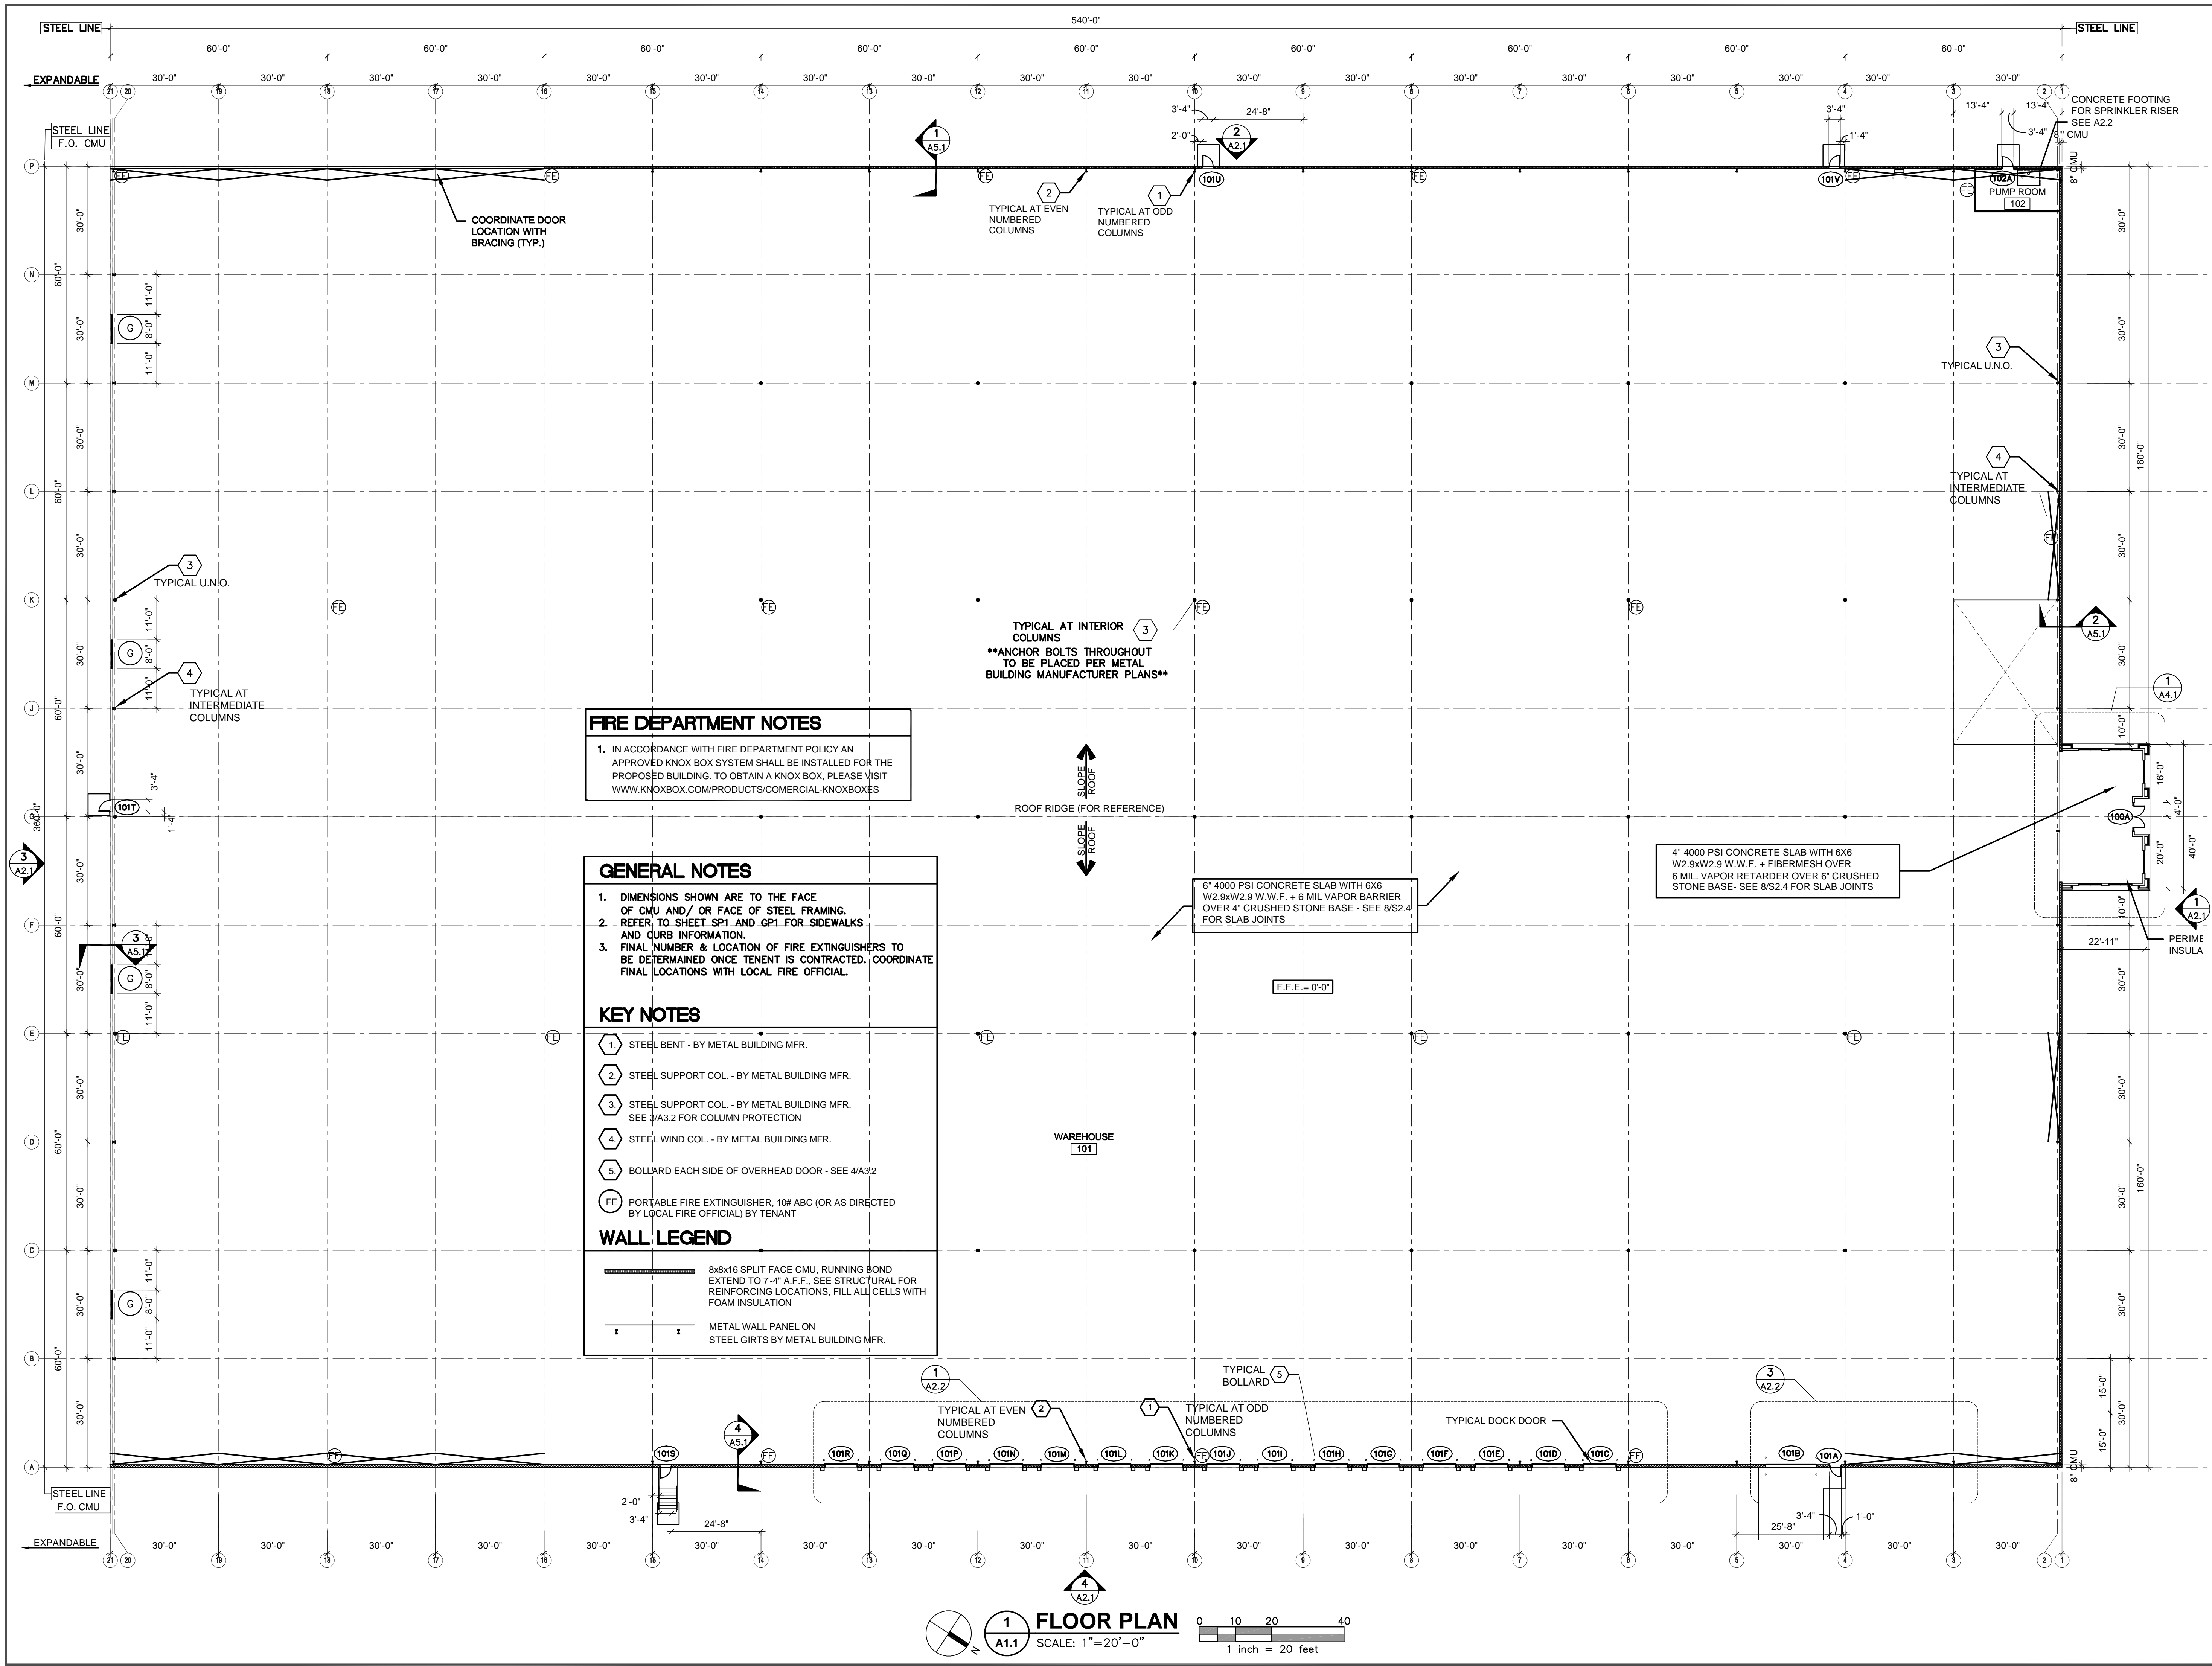

**FIRE DEPARTMENT NOTES**

1. IN ACCORDANCE WITH FIRE DEPARTMENT POLICY AN APPROVED KNOX BOX SYSTEM SHALL BE INSTALLED FOR THE PROPOSED BUILDING. TO OBTAIN A KNOX BOX, PLEASE VISIT [WWW.KNOXBOX.COM/PRODUCTS/COMMERCIAL-KNOXBOXES](http://WWW.KNOXBOX.COM/PRODUCTS/COMMERCIAL-KNOXBOXES)

**GENERAL NOTES**

- DIMENSIONS SHOWN ARE TO THE FACE OF CMU AND/ OR FACE OF STEEL FRAMING.
- REFER TO SHEET SP1 AND GP1 FOR SIDEWALKS AND CURB INFORMATION.
- FINAL NUMBER & LOCATION OF FIRE EXTINGUISHERS TO BE DETERMINED ONCE TENANT IS CONTRACTED. COORDINATE FINAL LOCATIONS WITH LOCAL FIRE OFFICIAL.

**KEY NOTES**

- 1. STEEL BENT - BY METAL BUILDING MFR.
- 2. STEEL SUPPORT COL. - BY METAL BUILDING MFR.
- 3. STEEL SUPPORT COL. - BY METAL BUILDING MFR. SEE 3/A3.2 FOR COLUMN PROTECTION
- 4. STEEL WIND COL. - BY METAL BUILDING MFR.
- 5. BOLLARD EACH SIDE OF OVERHEAD DOOR - SEE 4/A3.2
- FE PORTABLE FIRE EXTINGUISHER, 10# ABC (OR AS DIRECTED BY LOCAL FIRE OFFICIAL) BY TENANT

**WALL LEGEND**

- 8x8x16 SPLIT FACE CMU, RUNNING BOND EXTEND TO 7'-4" A.F.F. - SEE STRUCTURAL FOR REINFORCING LOCATIONS. FILL ALL CELLS WITH FOAM INSULATION
- METAL WALL PANEL ON STEEL GIRTS BY METAL BUILDING MFR.

**1 FLOOR PLAN**  
SCALE: 1"=20'-0"  
0 10 20 40  
1 inch = 20 feet