

**LEGEND**

- PAINTED LINES ON ASPHALT
- CONCRETE WALK
- CONCRETE PAVEMENT
- HEAVY DUTY ASPHALT PAVING
- PROPERTY LINE
- FUTURE IMPROVEMENTS

NOTE: TOTAL REGULAR PARKING SPACES = 249  
TOTAL HANDICAP PARKING SPACES = 8

ALL DIMENSIONS ARE TO FACE OF CURB  
WHERE APPLICABLE

SCALE: 1"=50'


FOR COMPLETE BOUNDARY INFORMATION REFER TO PLAT  
PRESENTED TO WASHINGTON COUNTY, NC, MARCH 1991

**OWNER:**

MAIDENFORM, INC.  
154 AVENUE "E"  
BAYONNE, NJ 07002  
ATTN: MR. VAL SHUBOV

**ENGINEER:**

RS&H ARCHITECTS-ENGINEERS-PLANNERS, INC.  
OAK BRANCH DRIVE, SUITE 2-A  
GREENSBORO, NC 27407  
(919) 852-6152

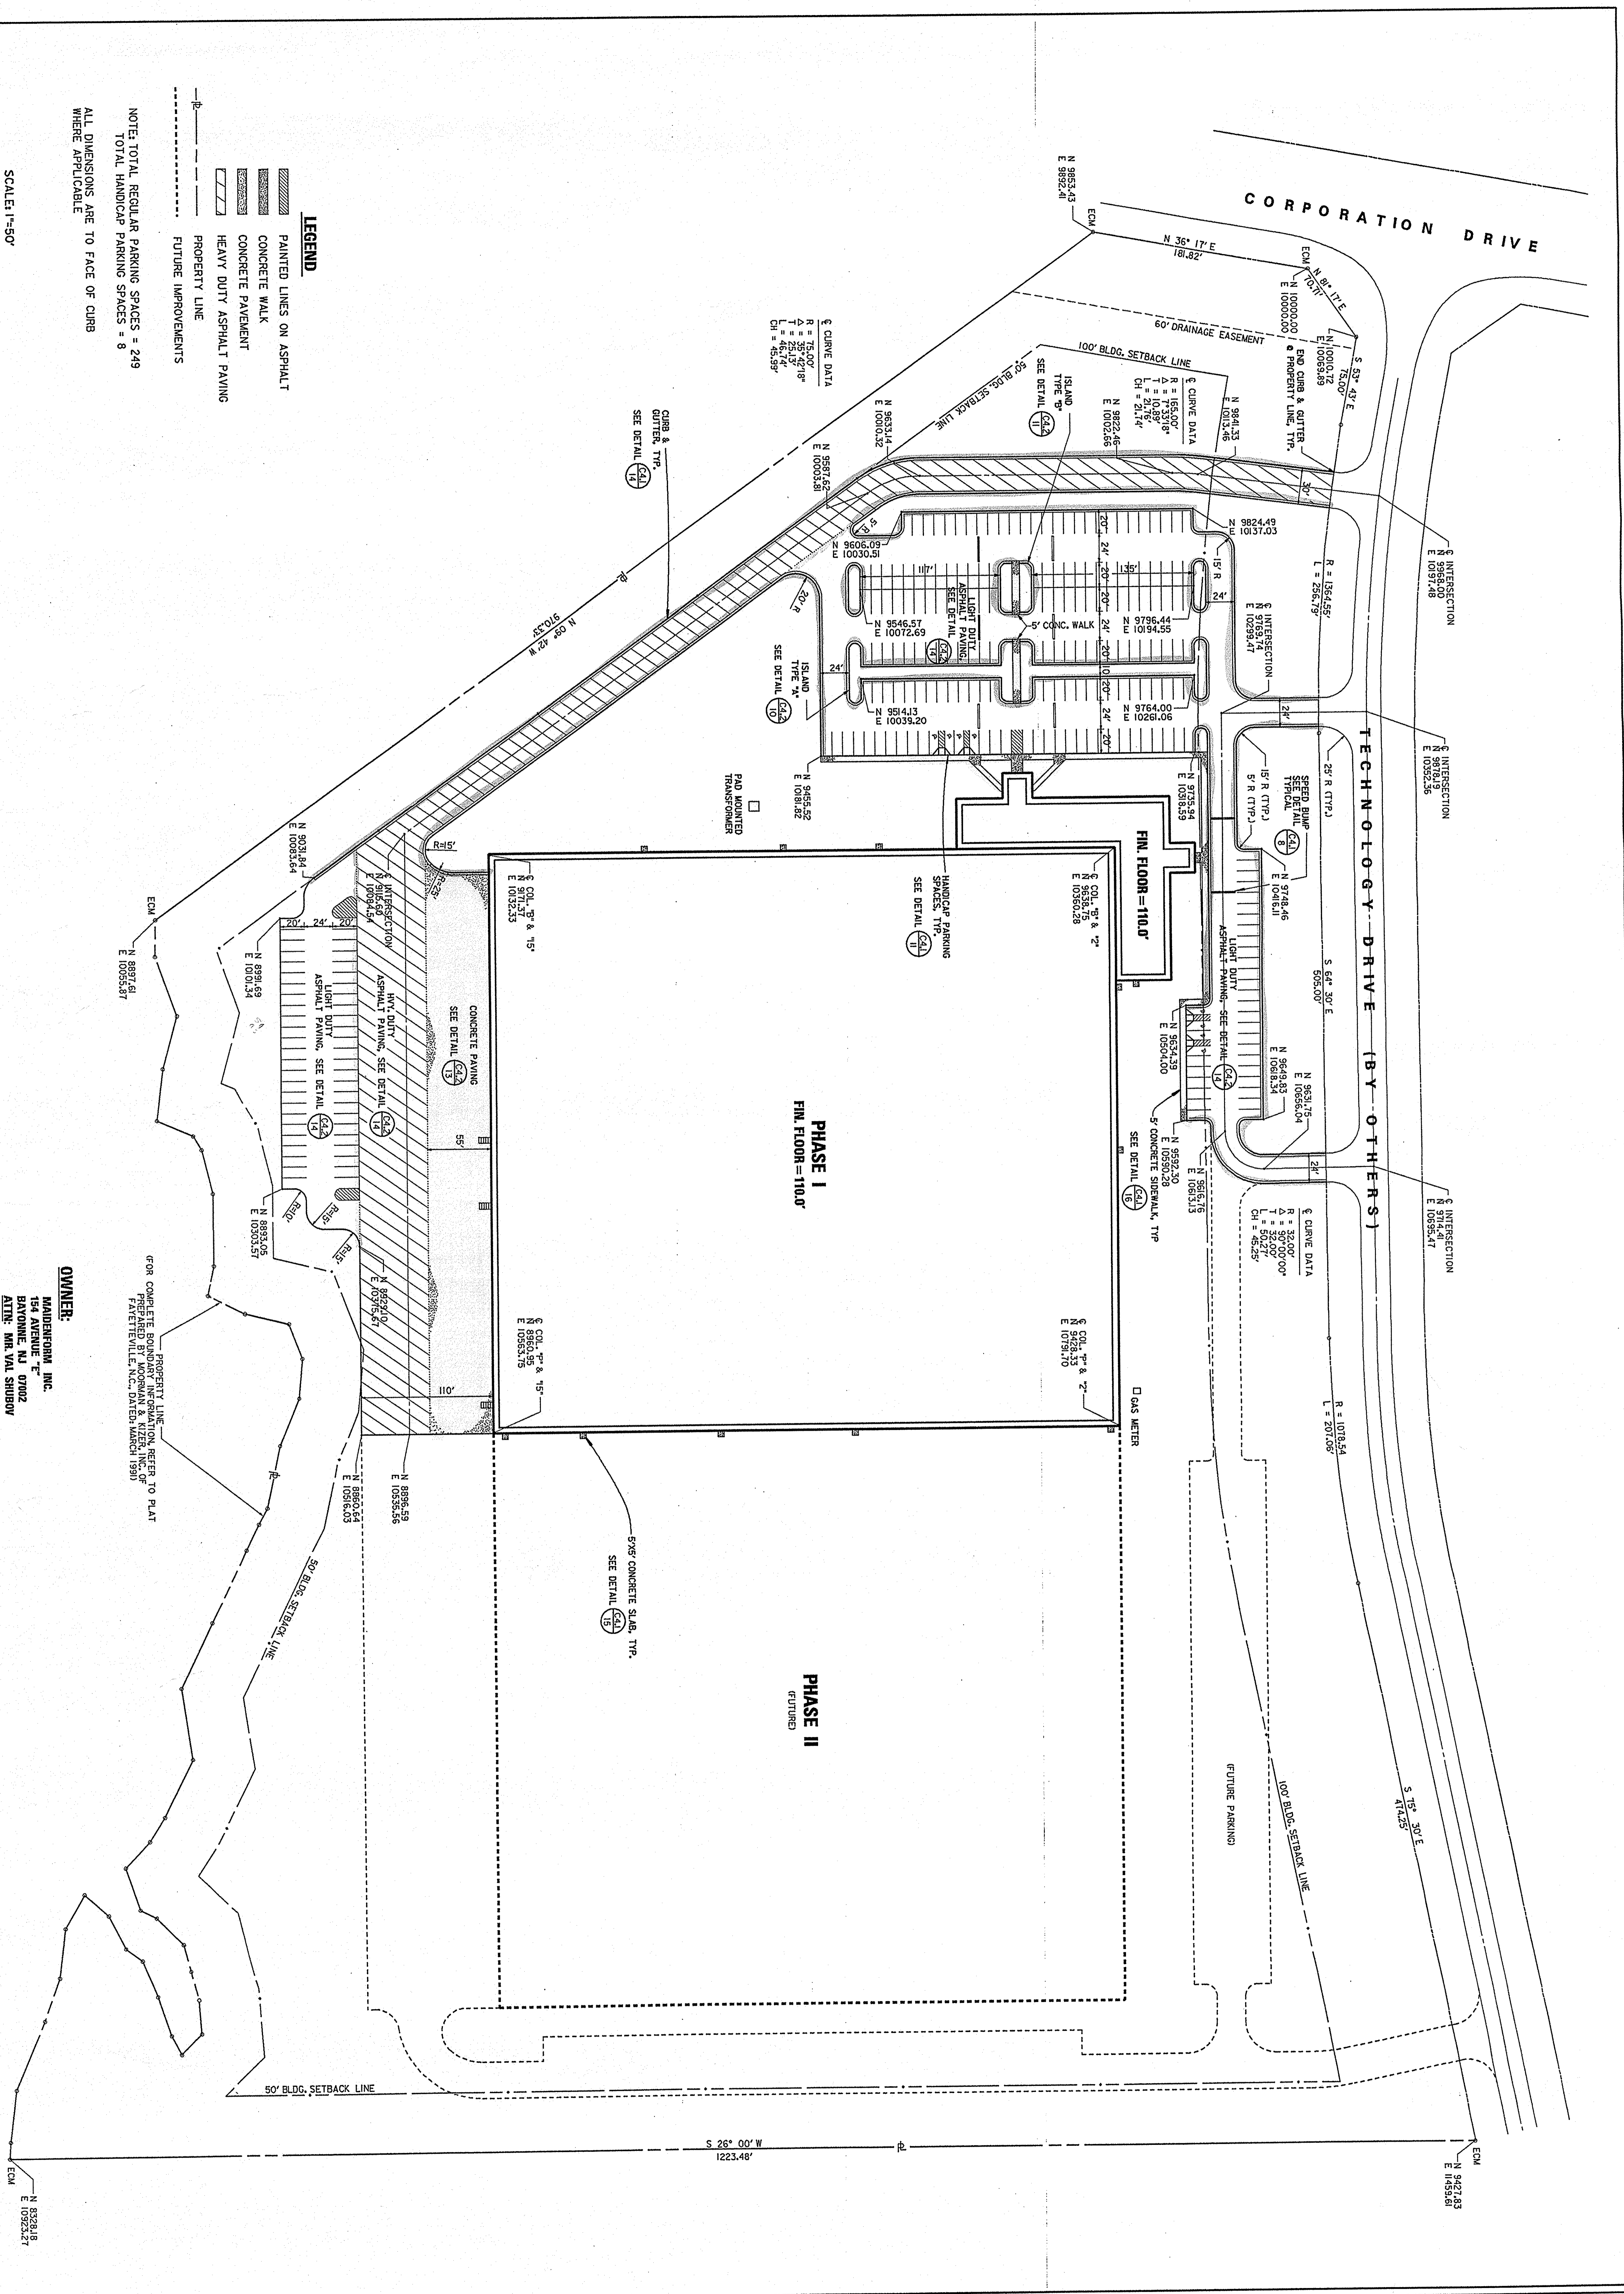

Revisions	
Rev	Description
1	7-23-91 Issued for Bidding

File No.	391-0846-000
Date	7-23-91
Dwg. By	DCT
Ck. By	PF

**MAIDENFORM, INC.**  
MAIDENFORM • DISTRIBUTION • CENTER  
FAYETTEVILLE NORTH CAROLINA

**RS&H**  
ARCHITECTS • ENGINEERS • PLANNERS, INC.  
GREENSBORO AND RESEARCH TRIANGLE PARK, NC

**SITE PLAN**

Sheet  
**C1.1**  
1 of 5